


W. R. SPIKES

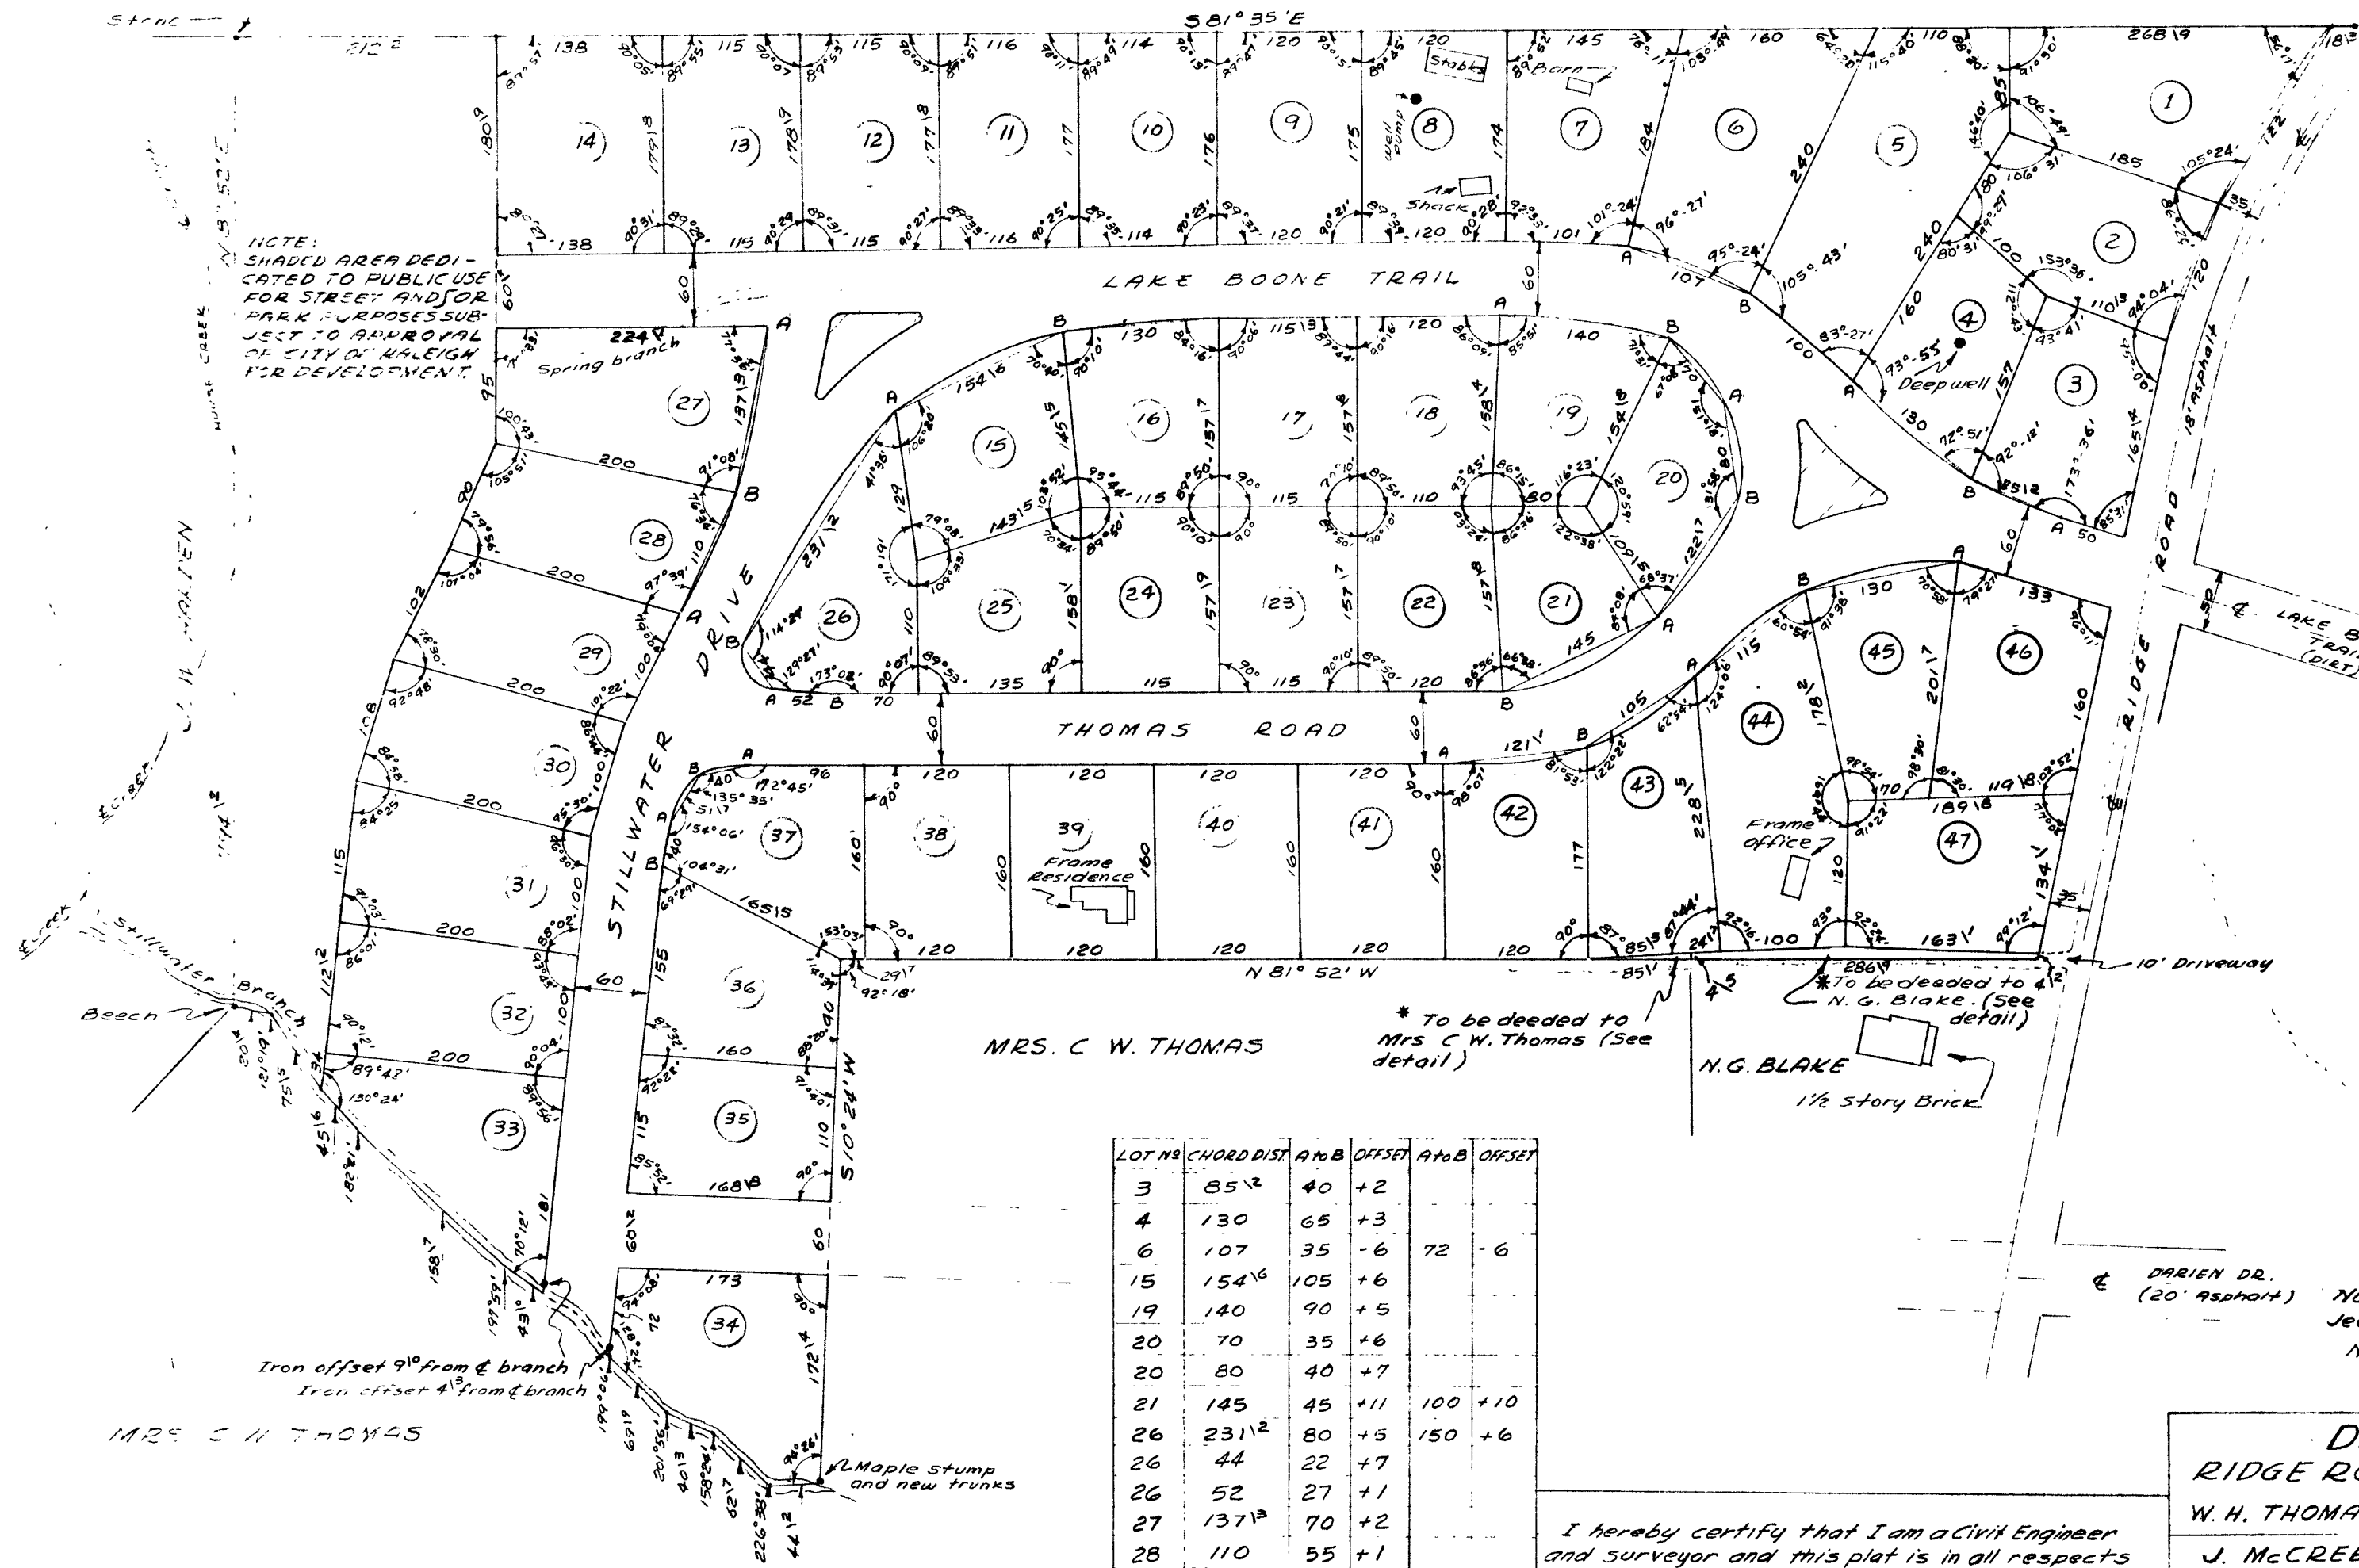

NOTE: SHADY AREA DEDICATED TO PUBLIC USE FOR STREET AND/OR PARK PURPOSES SUBJECT TO APPROVAL OF CITY OF RALEIGH FOR DEVELOPMENT.

MRS. C. W. THOMAS

* To be deeded to Mrs. C. W. Thomas (See detail)

N.G. BLAKE
1 1/2 story Brick


| LOT NO. | CHORD DIST. | A to B | OFFSET | A to B | OFFSET |
|---------|-------------|--------|--------|--------|--------|
| 3 | 85.2 | 40 | +2 | | |
| 4 | 130 | 65 | +3 | | |
| 6 | 107 | 35 | -6 | 72 | -6 |
| 15 | 154.6 | 105 | +6 | | |
| 19 | 140 | 90 | +5 | | |
| 20 | 70 | 35 | +6 | | |
| 20 | 80 | 40 | +7 | | |
| 21 | 145 | 45 | +11 | 100 | +10 |
| 26 | 231.2 | 80 | +5 | 150 | +6 |
| 26 | 44 | 22 | +7 | | |
| 26 | 52 | 27 | +1 | | |
| 27 | 137.3 | 70 | +2 | | |
| 28 | 110 | 55 | +1 | | |
| 37 | 40 | 20 | +1 | | |
| 37 | 51.7 | 27 | +10 | | |
| 37 | 40 | 20 | +1 | | |
| 42 | 121.4 | 40 | -2 | 80 | -4 |
| 43 | 105 | 35 | -5 | 70 | -5 |
| 44 | 115 | 60 | +3 | | |
| 45 | 130 | 42 | +7 | 88 | +7 |

Note: Magnetic bearings are subject to varying local attractions.
Note: All corners are of iron truck axes.

DAIRYLAND
RIDGE ROAD - RALEIGH, N.C.
W. H. THOMAS OWNER-DEVELOPER
J. MCCREE SMITH - ENGINEER
MORLEY J. WILLIAMS - A.S.L.A.

I hereby certify that I am a Civil Engineer and surveyor and this plat is in all respects correct and was prepared from an actual survey made by me on July 6, 1953.

I hereby certify that this plat was duly approved by the City Council of the City of Raleigh on August 19, 1953.

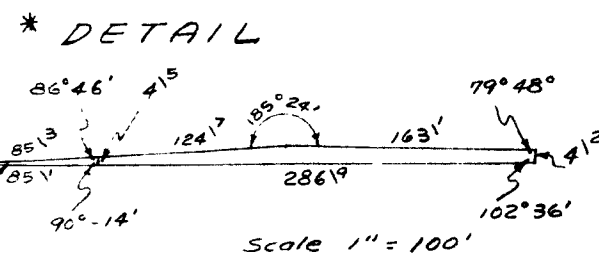

Page 49 Book 1953

Scale 1" = 100'
July 6, 1953
Drawn By
J. Higgins